


Nr.	Ant.	Ändring och/eller medd.-nr	Datum	Inf.	Godk.
-----	------	----------------------------	-------	------	-------

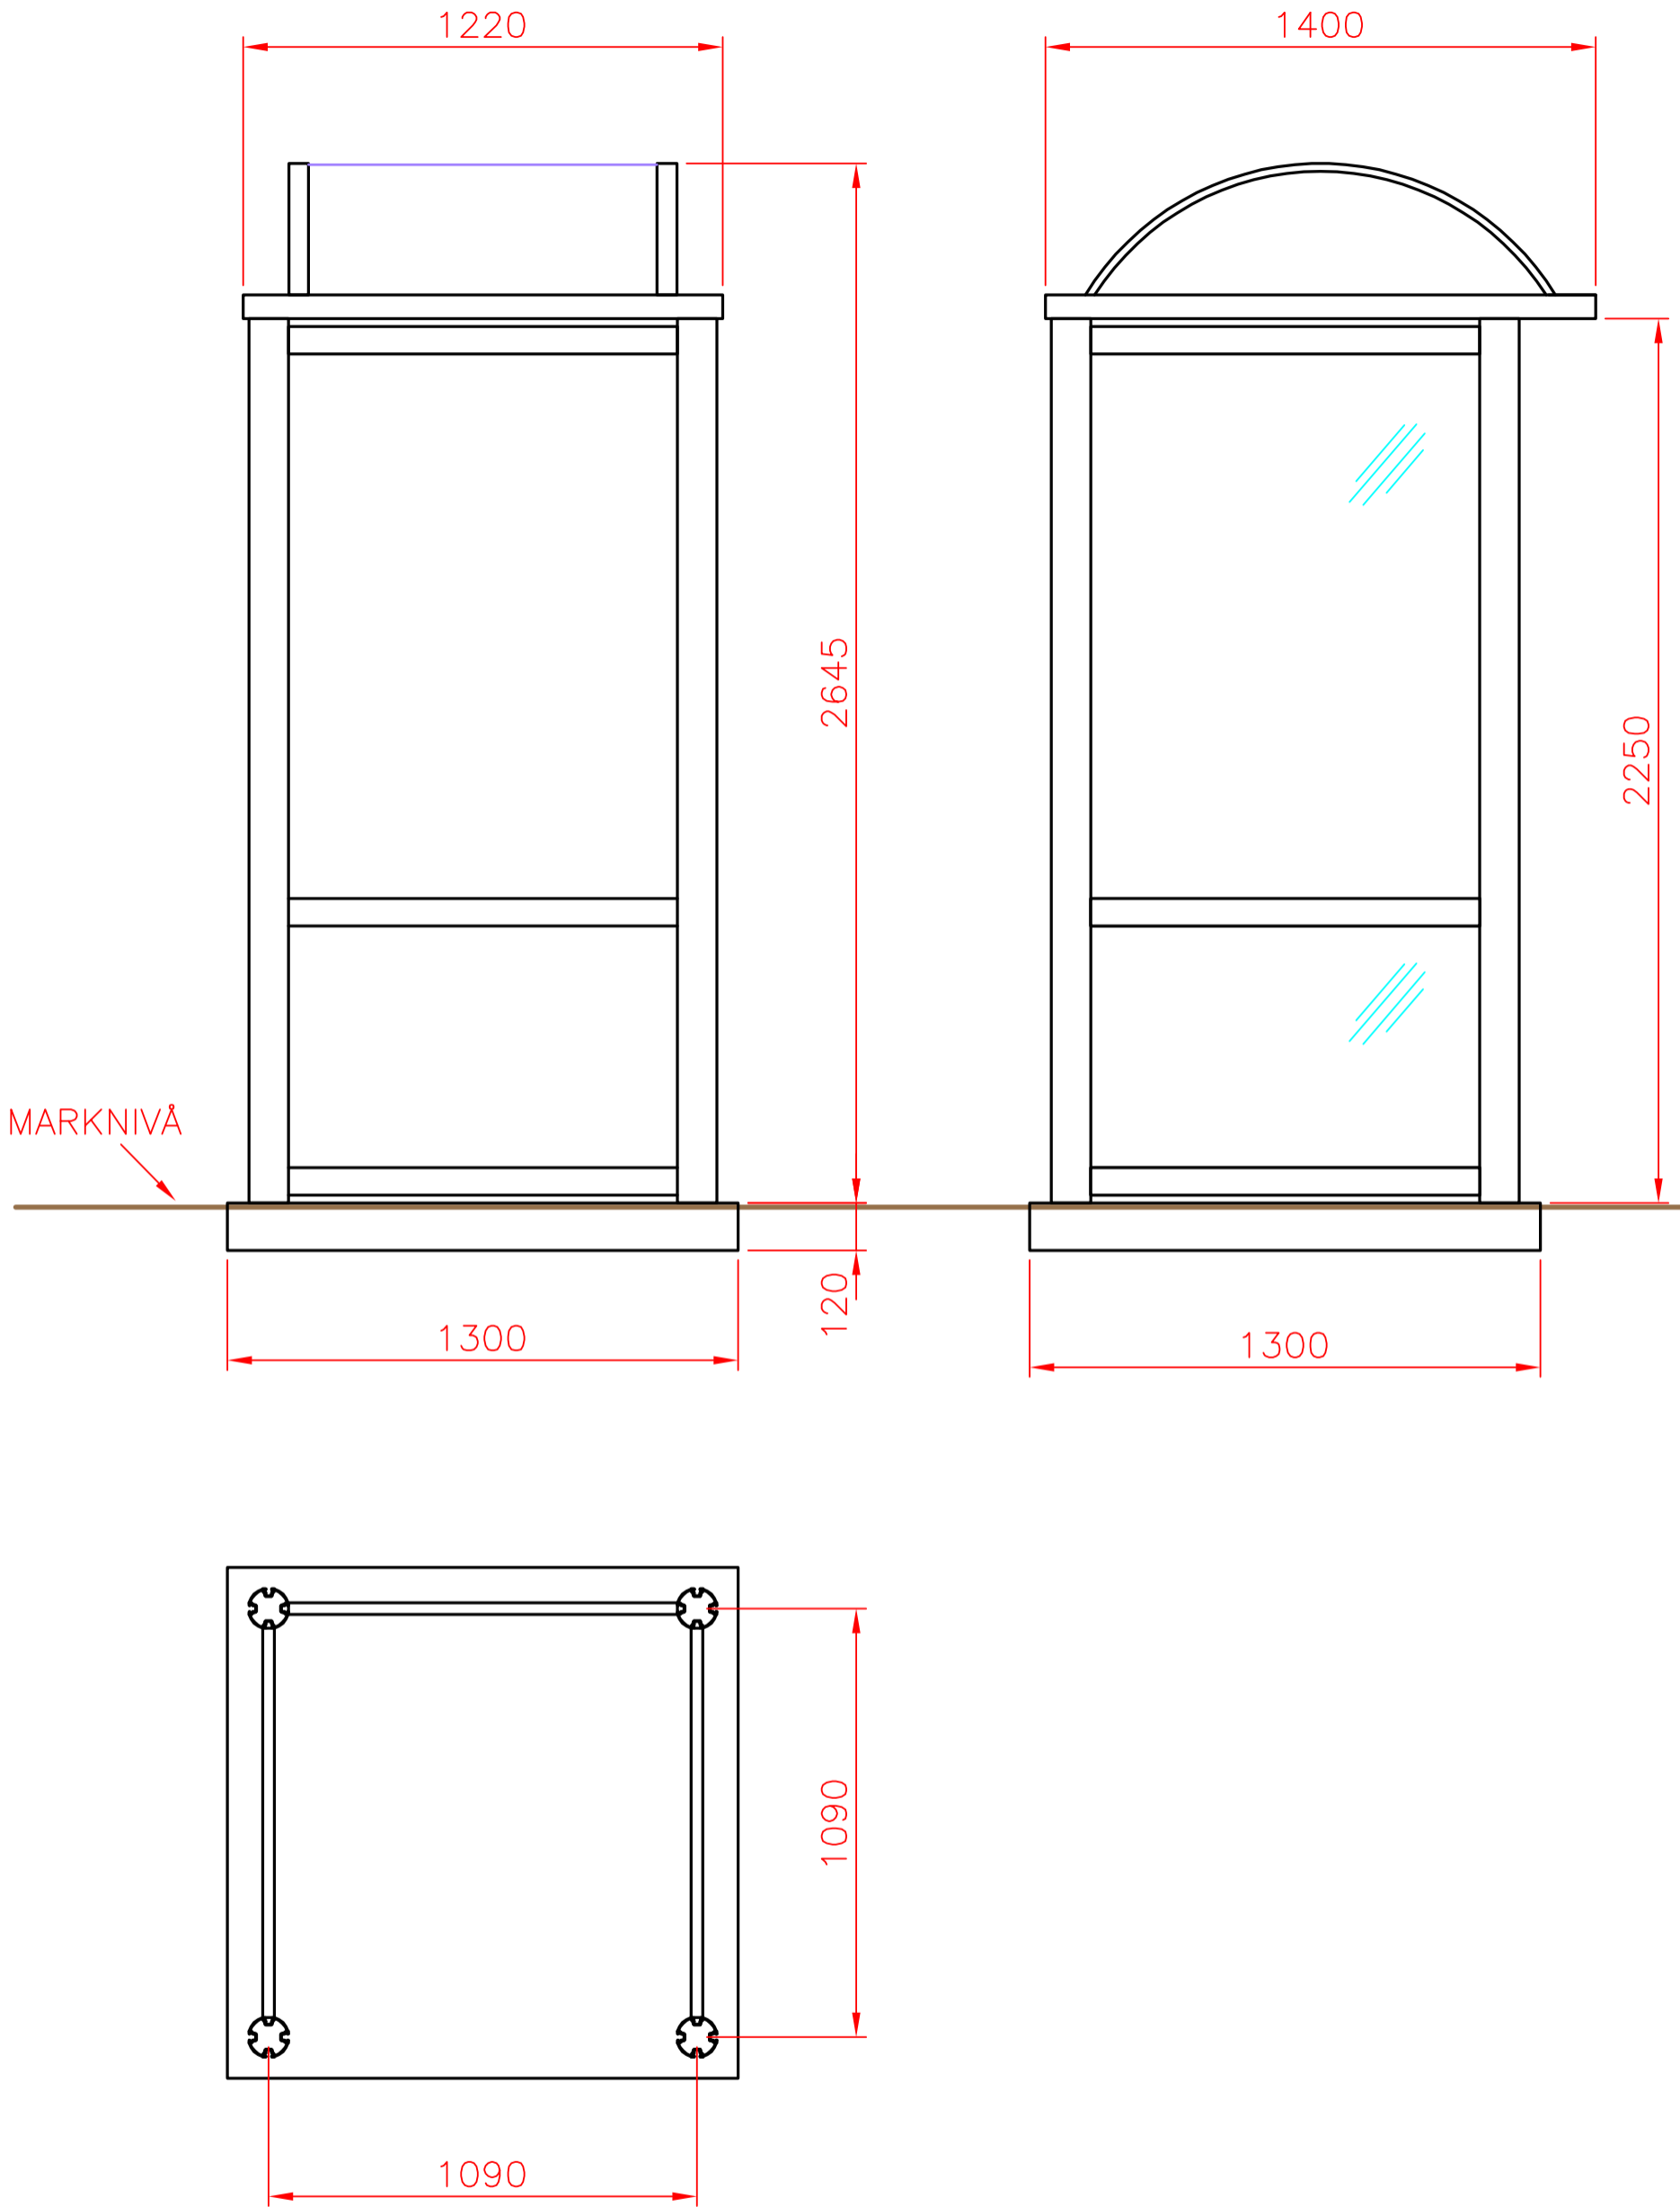

WELAND ALUMINIUM AB  
 This document must not be copied without our written permission and the contents thereof must not be imparted to a third party nor be used for any unauthorized purpose. Contravention will be prosecuted.

Det.nr	Ant.	Benämning			Material	Mod.nr ämne Dimension	Anm.	
Konstr.	Ritad	Kop.	Kontr.	Stand.	Format	Skala	Generell tolerans	
-	AL	-	-	-	A4	1:25	-	
<b>WELAND</b> ALUMINIUM BJÖRNSTORPSVÄGEN 2 TFN 0472-44500 342 30 ALVESTA		VÄDERSKYDD FÖR BILJETTAUTOMAT PÅ BETONGPLATTA 200-01101090					Objektnummer	Datum
							-	150210
							Ritningsnummer	Rev.
							VS ARCUS 1: BTG-PL	